


ZBROJENIE PRZYCZÓŁKA OD STRONY DĄBIA
SKALA 1:20

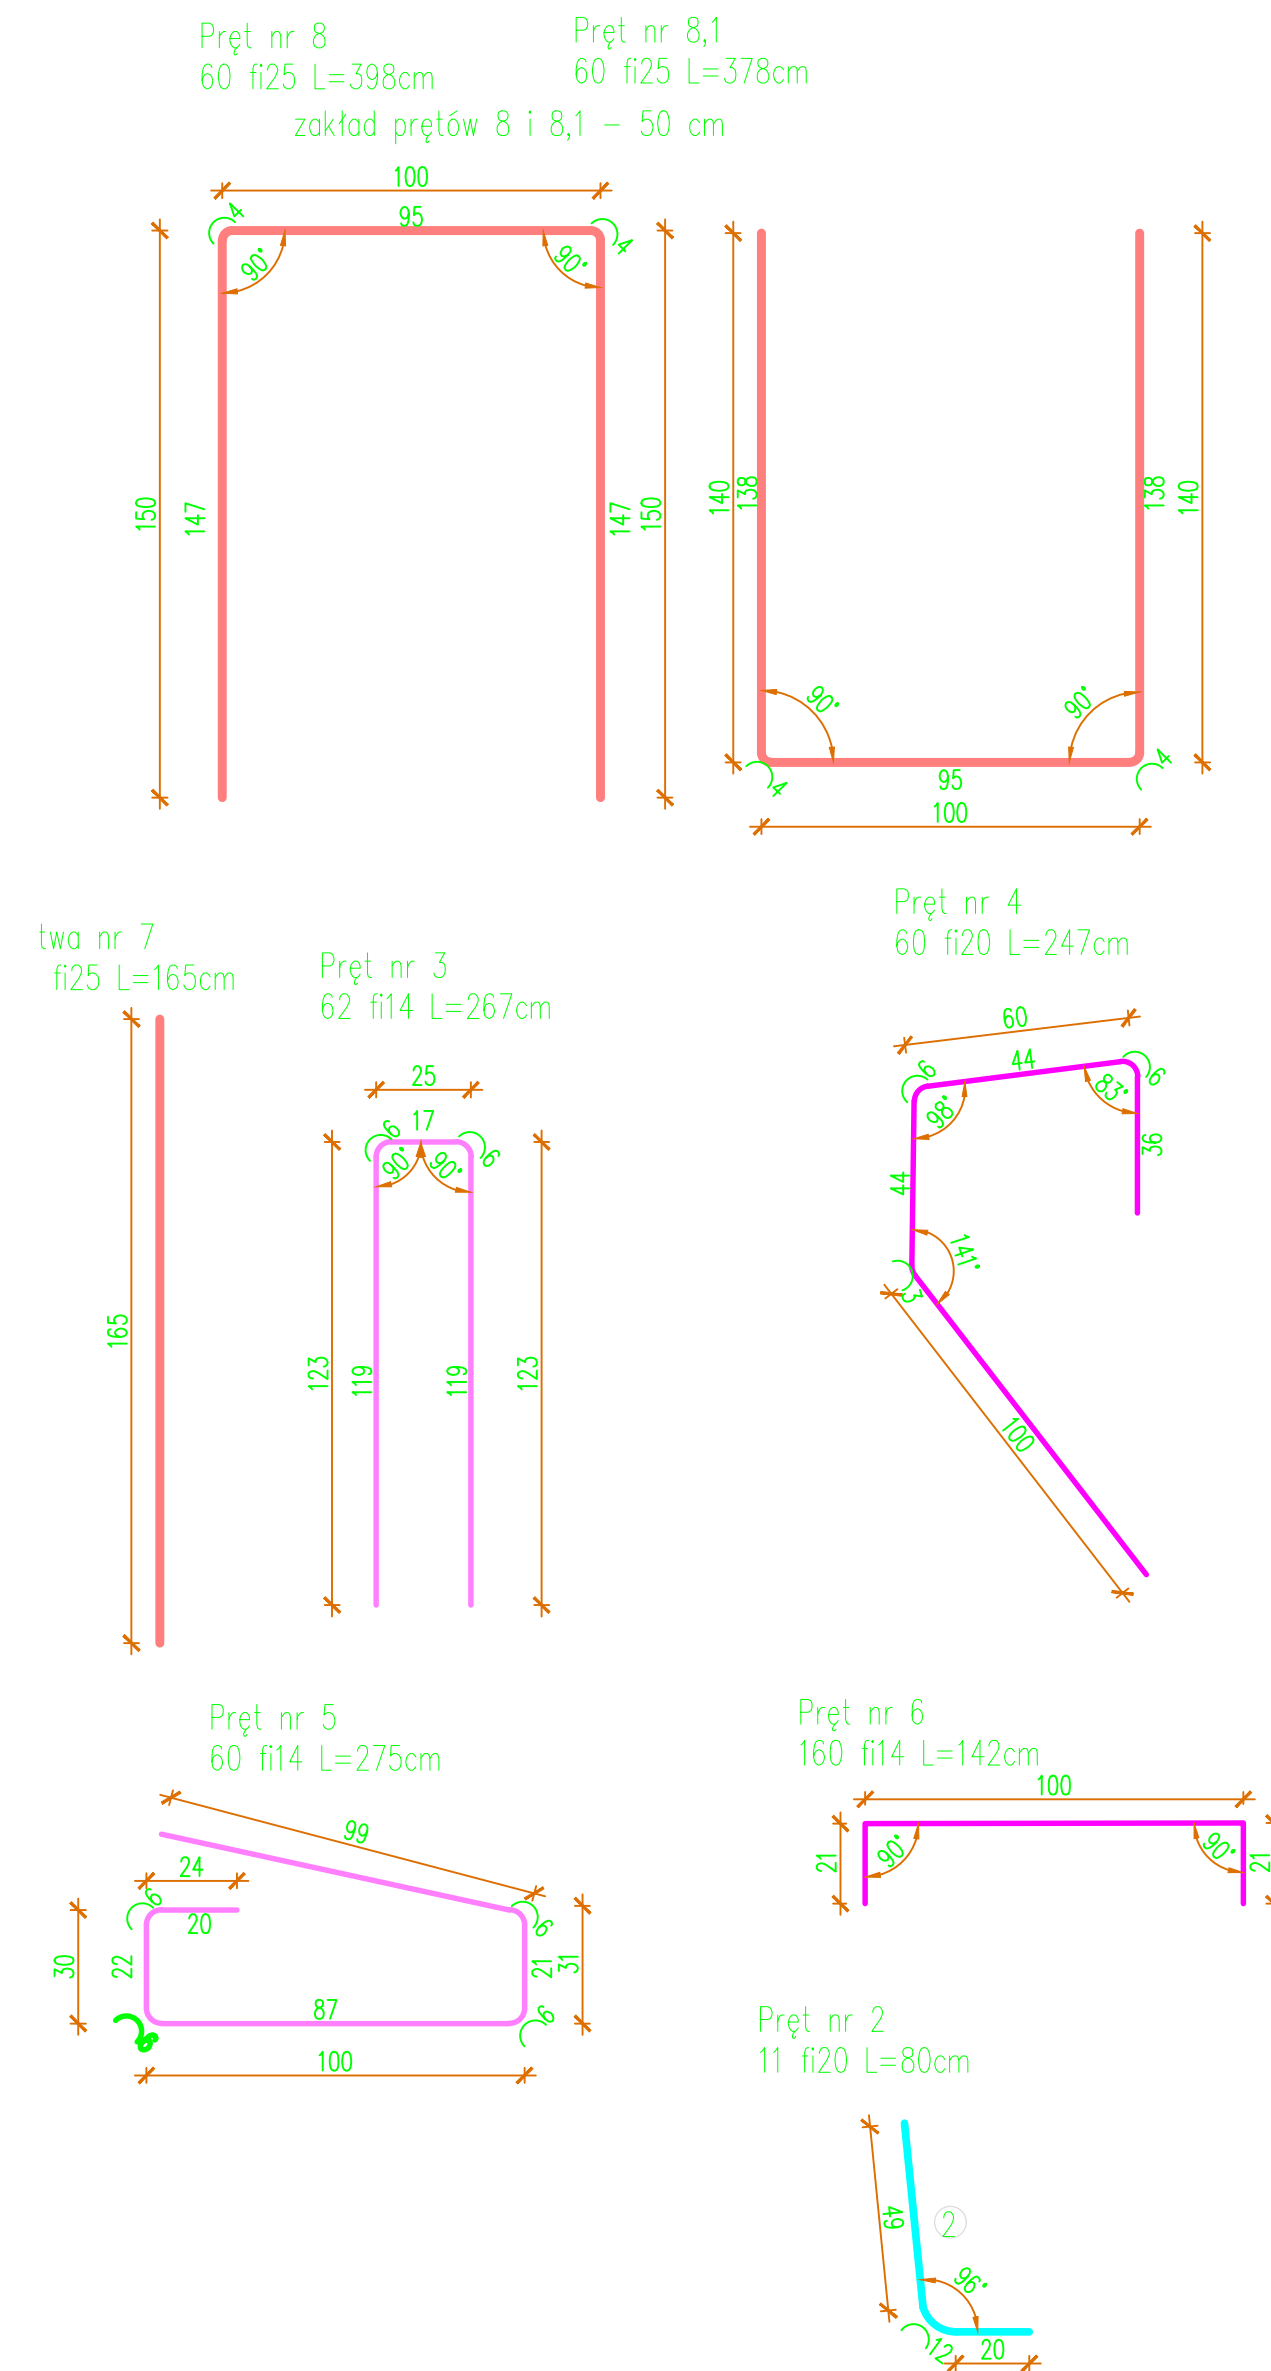

ZESTAWIENIE STALI ZBROJENIOWEJ PŁYTY POMOSTU							
Lp.	Numer pręta	Średnica [mm]	Długość jedn. [cm]	Ilość [szt]	Długość całkowita		
					14 A III	20 A III	25 AIII
					[m]	[m]	[m]
1.	1	20	1212	69		836,28	
2.	1,1	20	1115	11		122,65	
3.	1,2	20	1211	3		36,33	
4.	2	20	80	11	-	8,80	
5.	3	14	267	62	165,54		
6.	4	20	247	60	-	148,20	
7.	5	14	275	60	165,00	-	
8.	6	14	142	160	227,20	-	
9.	7	25	165	34		-	56,10
10.	8	25	398	60			238,80
11.	8,1	25	378	60			226,80
Długość razem				[m]	557,74	1152,26	521,70
Masa 1 m				[kg/m]	1,21	2,48	2,480
Masa razem				[kg]	673,75	2857,60	1293,82
Dodatek na odpady				[kg]	94,32	400,06	181,13
Ogółem				[kg]	5501		

[illegible]